

ETAGE et COMBLES - ECH. 1/100

31/03/2023


FORMAT A3

POINTZERO ARCHITECTURE SARL - J. LEBET ARCH. EPFL - GRAND'RUE 7 - 1510 MOUDON
 TEL. 021 / 905 6525 - FAX 021 / 905 6526 - EMAIL pointzero@pointzero-architecture.ch

LE PROPRIETAIRE :

L'ARCHITECTE :


J. Q.

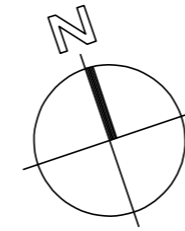

- EXISTANT
- A CONSTRUIRE
- A DEMOLIR

HABITATION EXISTANTE


NOUVELLE HABITATION

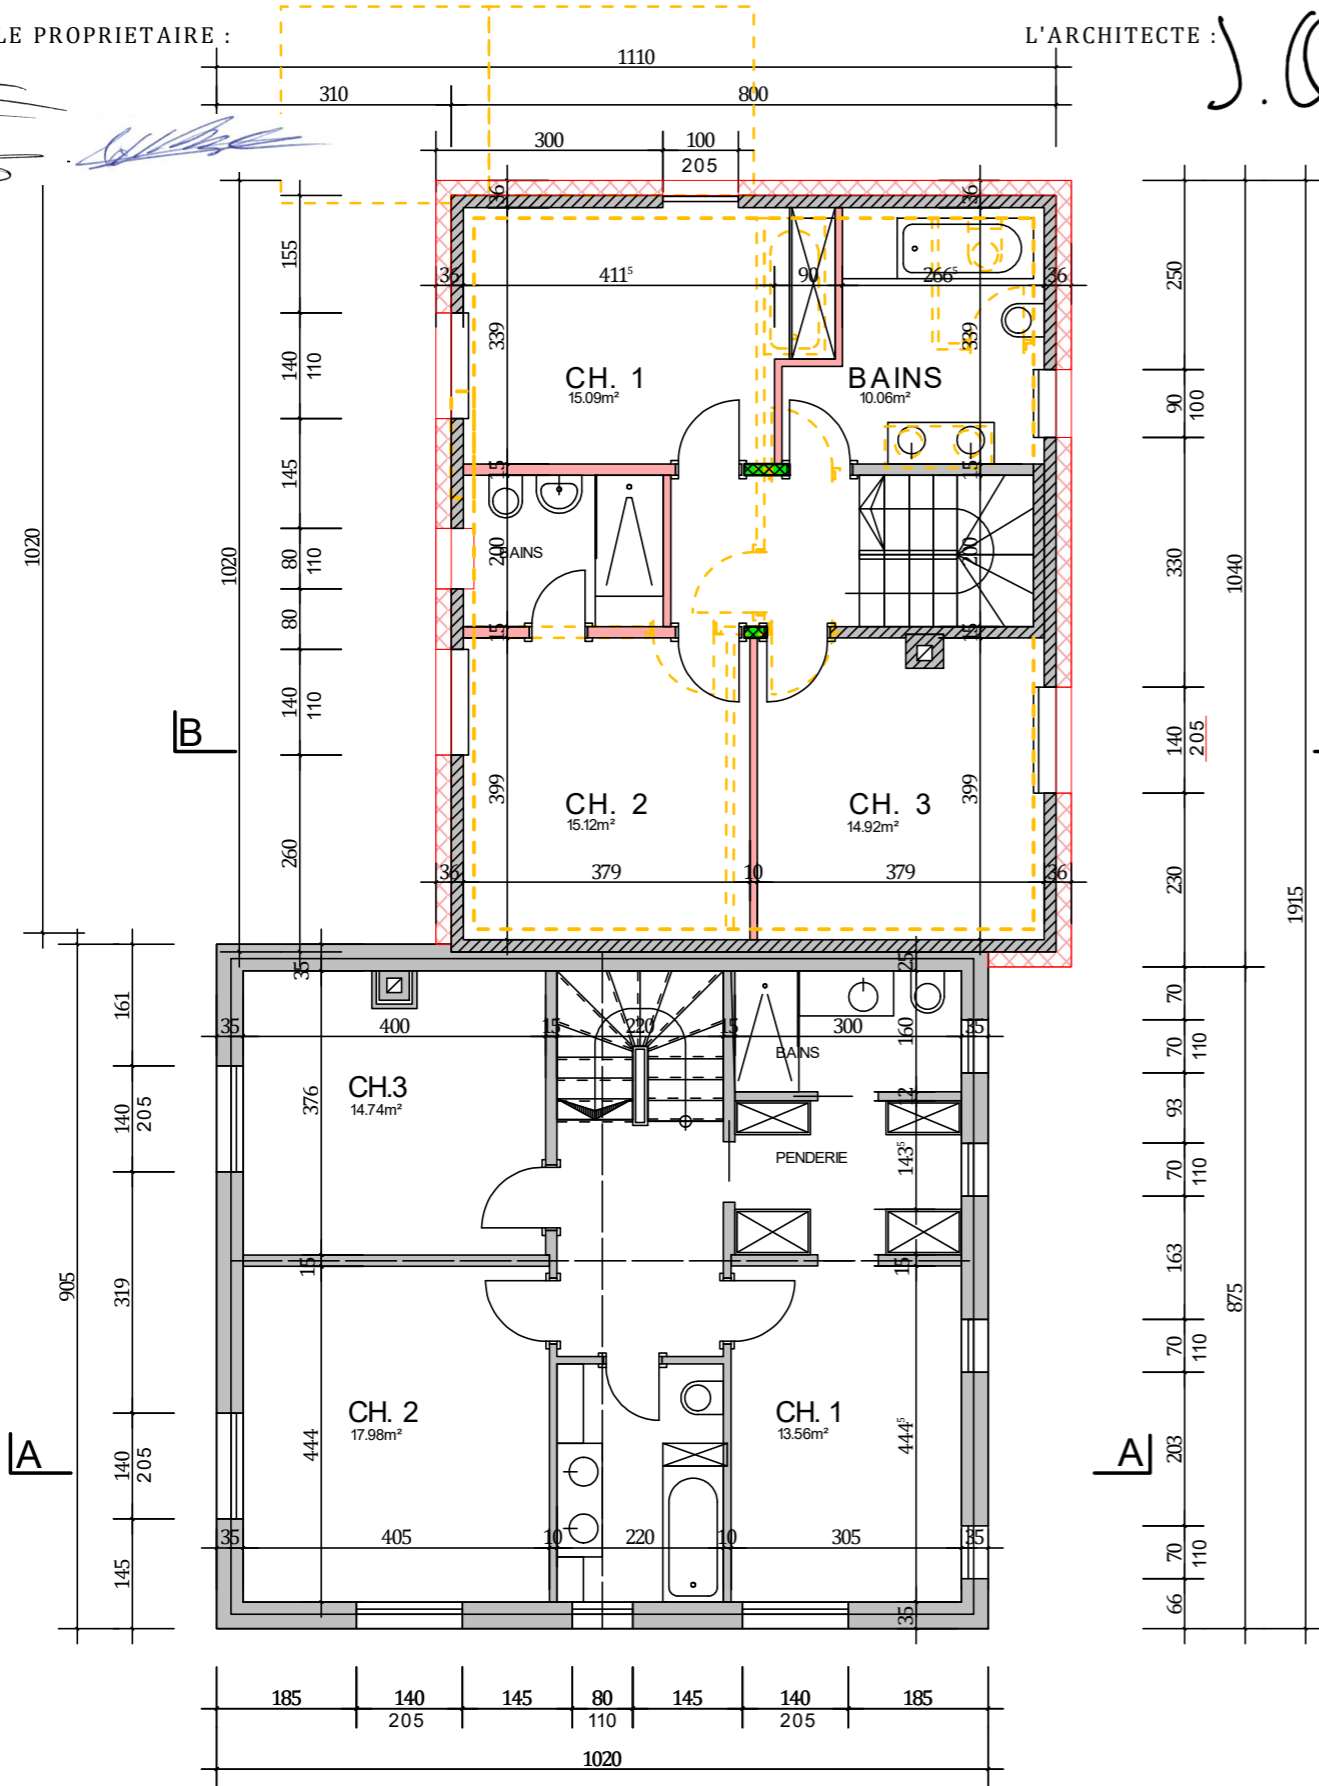

ETAGE - ECH. 1/100

HABITATION EXISTANTE

NOUVELLE HABITATION

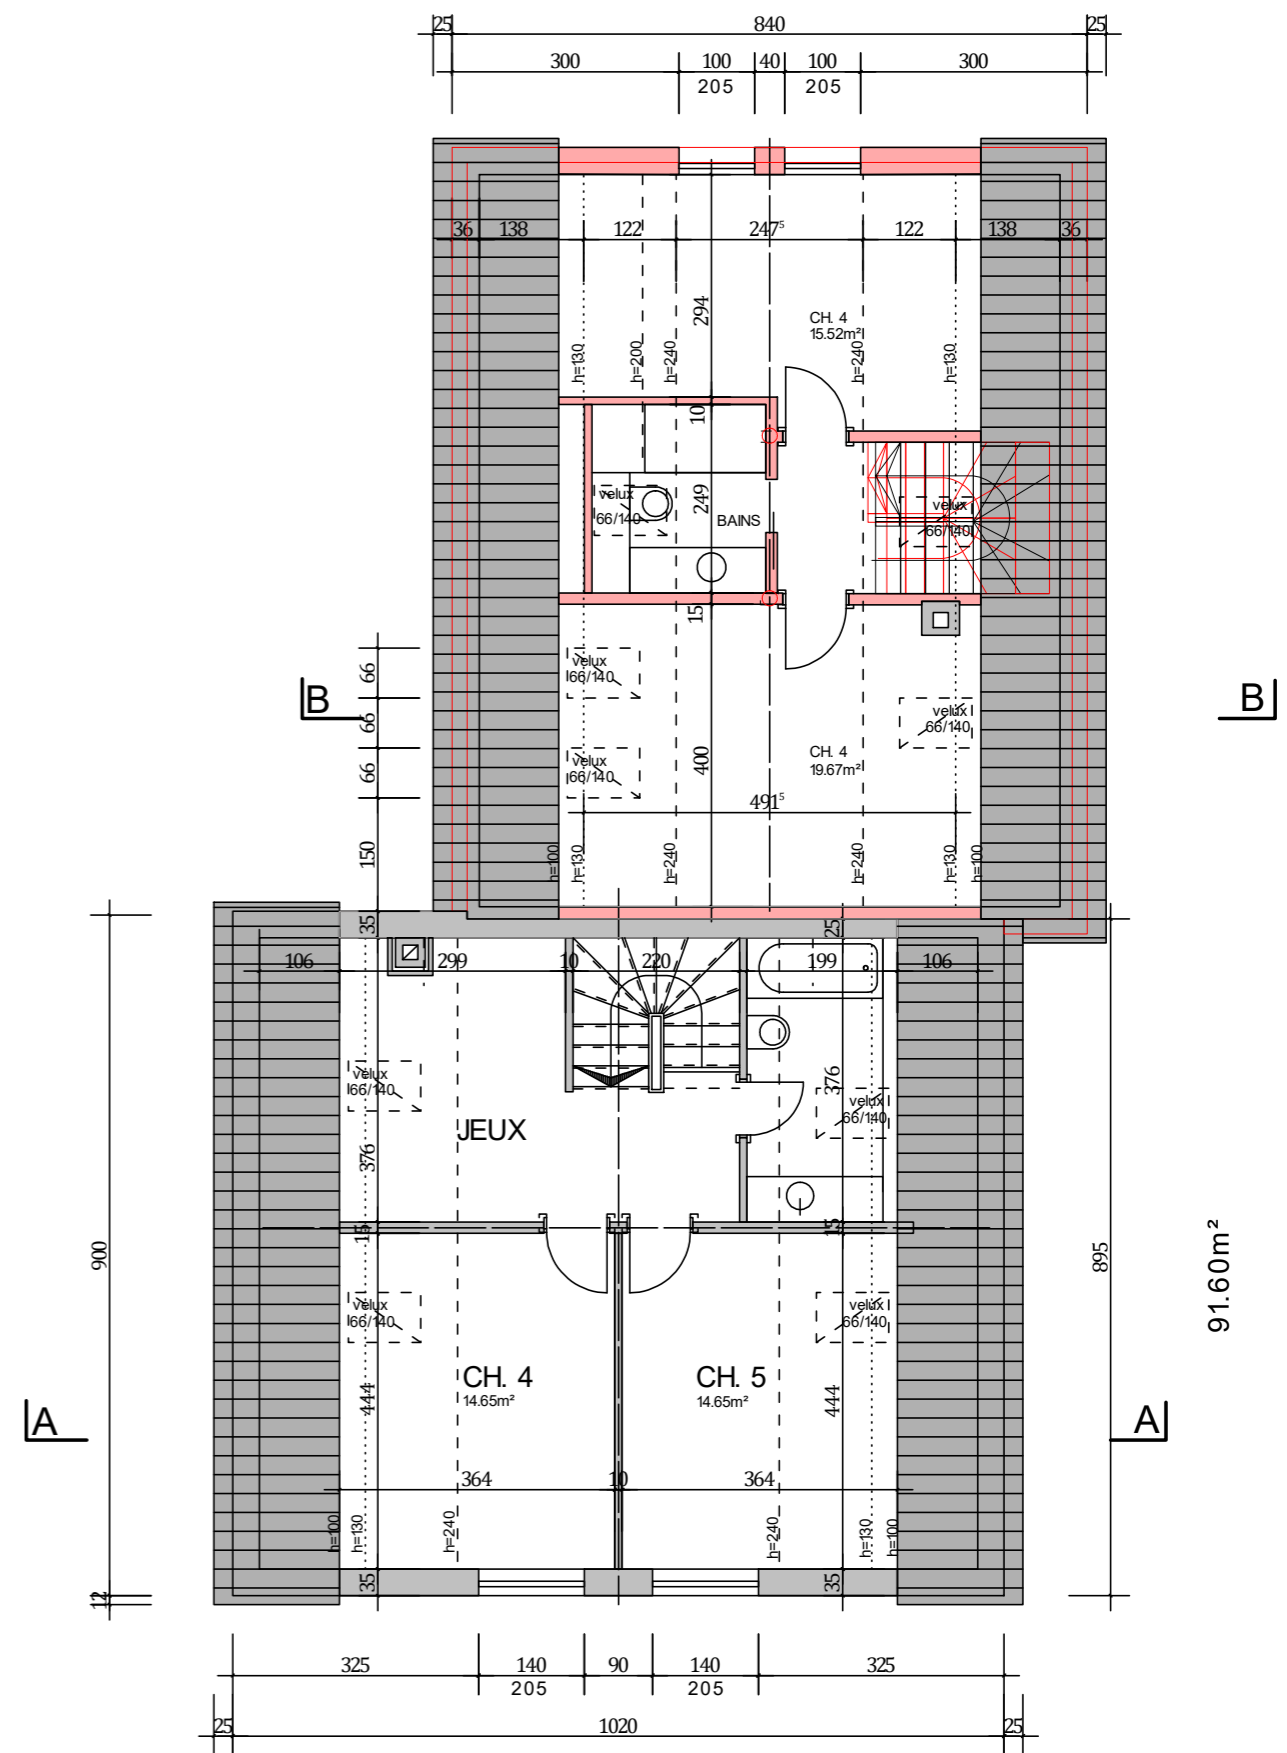

COMBLES - ECH. 1/100

91.60m²