

FACADE EST - ECH. 1/100

31/03/2023

FORMAT A3


POINTZERO ARCHITECTURE SARL - J. LEBET ARCH. EPFL - GRAND'RUE 7 - 1510 MOUDON
TEL. 021 / 905 6525 - FAX 021 / 905 6526 - EMAIL pointzero@pointzero-architecture.ch

 A CONSTRUIRE

 A DEMOLIR

LE PROPRIETAIRE :

L'ARCHITECTE :

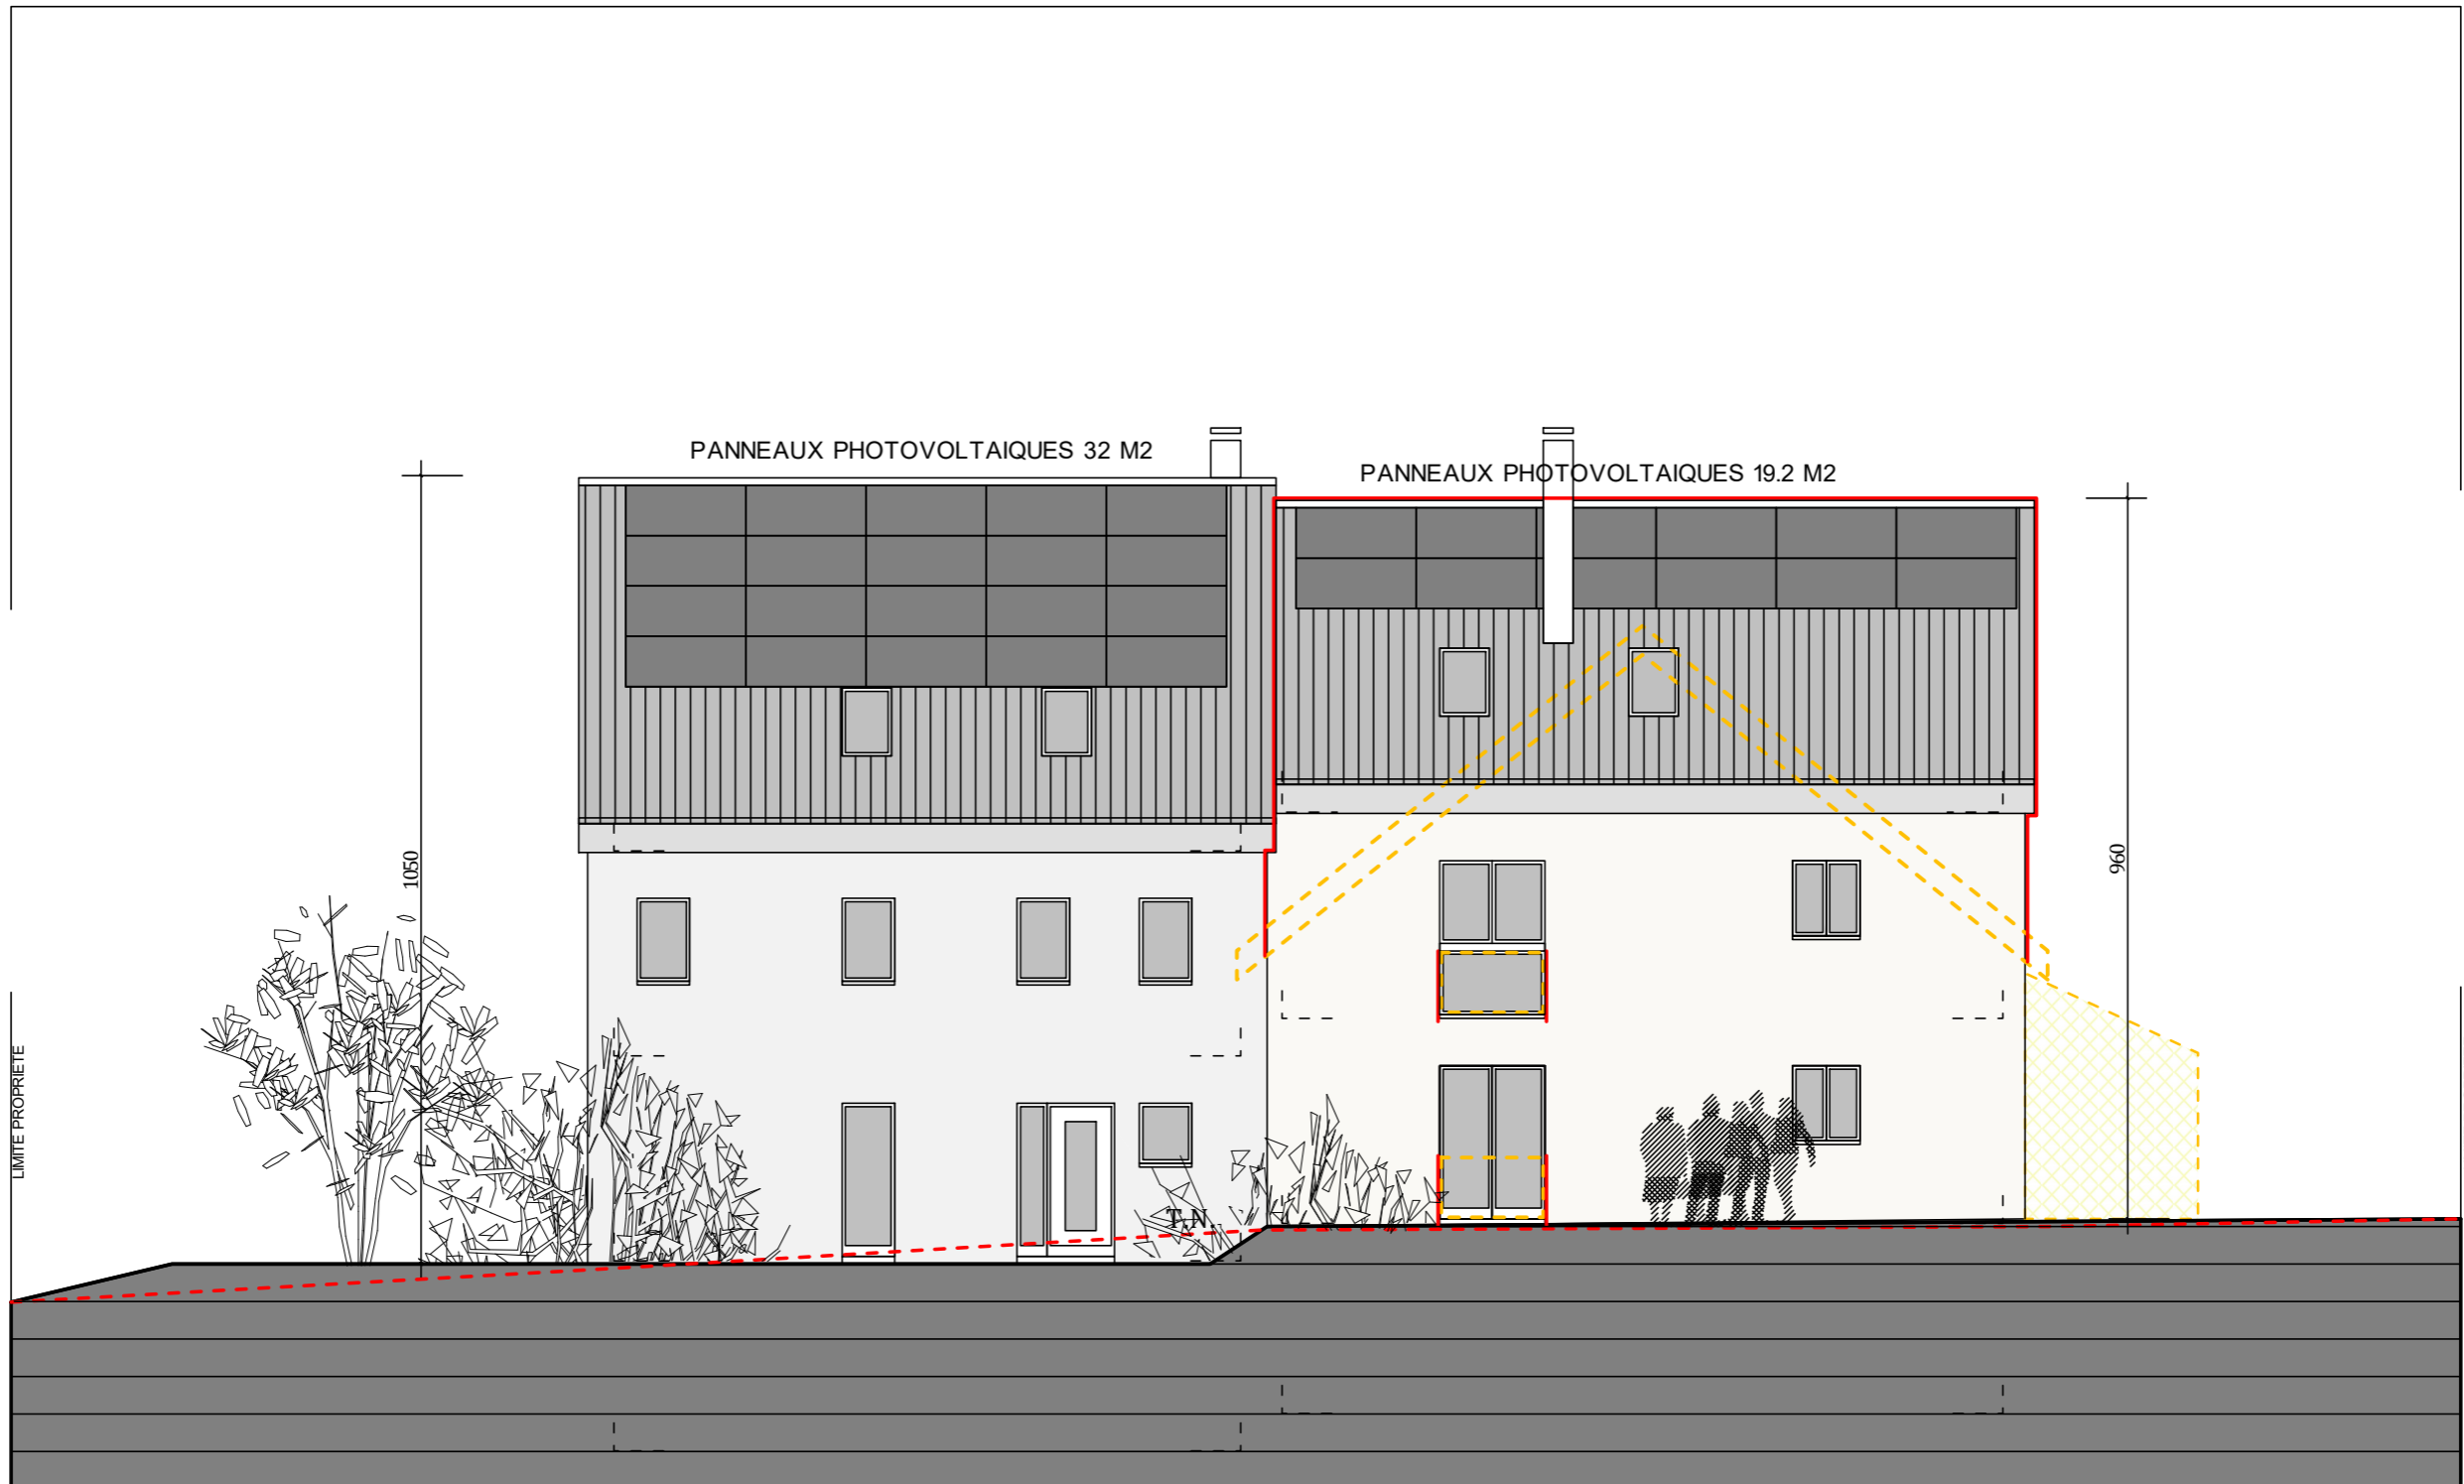

FACADE EST - ECH. 1/100